

PLAN NO. 0811942

ENTERED AND REGISTERED

ON April 21, 2008

INSTRUMENT NO : 081 144 815

Keith Stang

A.D. REGISTRAR

CARDSTON COUNTY

PLAN SHOWING SURVEY OF
SUBDIVISION


OF PART OF
S.W.1/4 SEC. 8; TWP. 5; RGE. 27; W.4 M.

BY: R. F. BAKER, A.L.S.

SCALE 1:2000



Fd.I. - Statutory Iron Posts found shown thus marked 'P004'
 Pl.I. - Statutory Iron Posts placed shown thus
 Temporary points placed shown thus
 c.s. stands for countersunk
 Mp. stands for Metal Marker Post
 Distances are shown in metres and decimal parts thereof.
 Bearings are derived from Reg'd Plan 011 0340
 Portion to be registered is bound in heavy black lines and contains 3.76 ha.

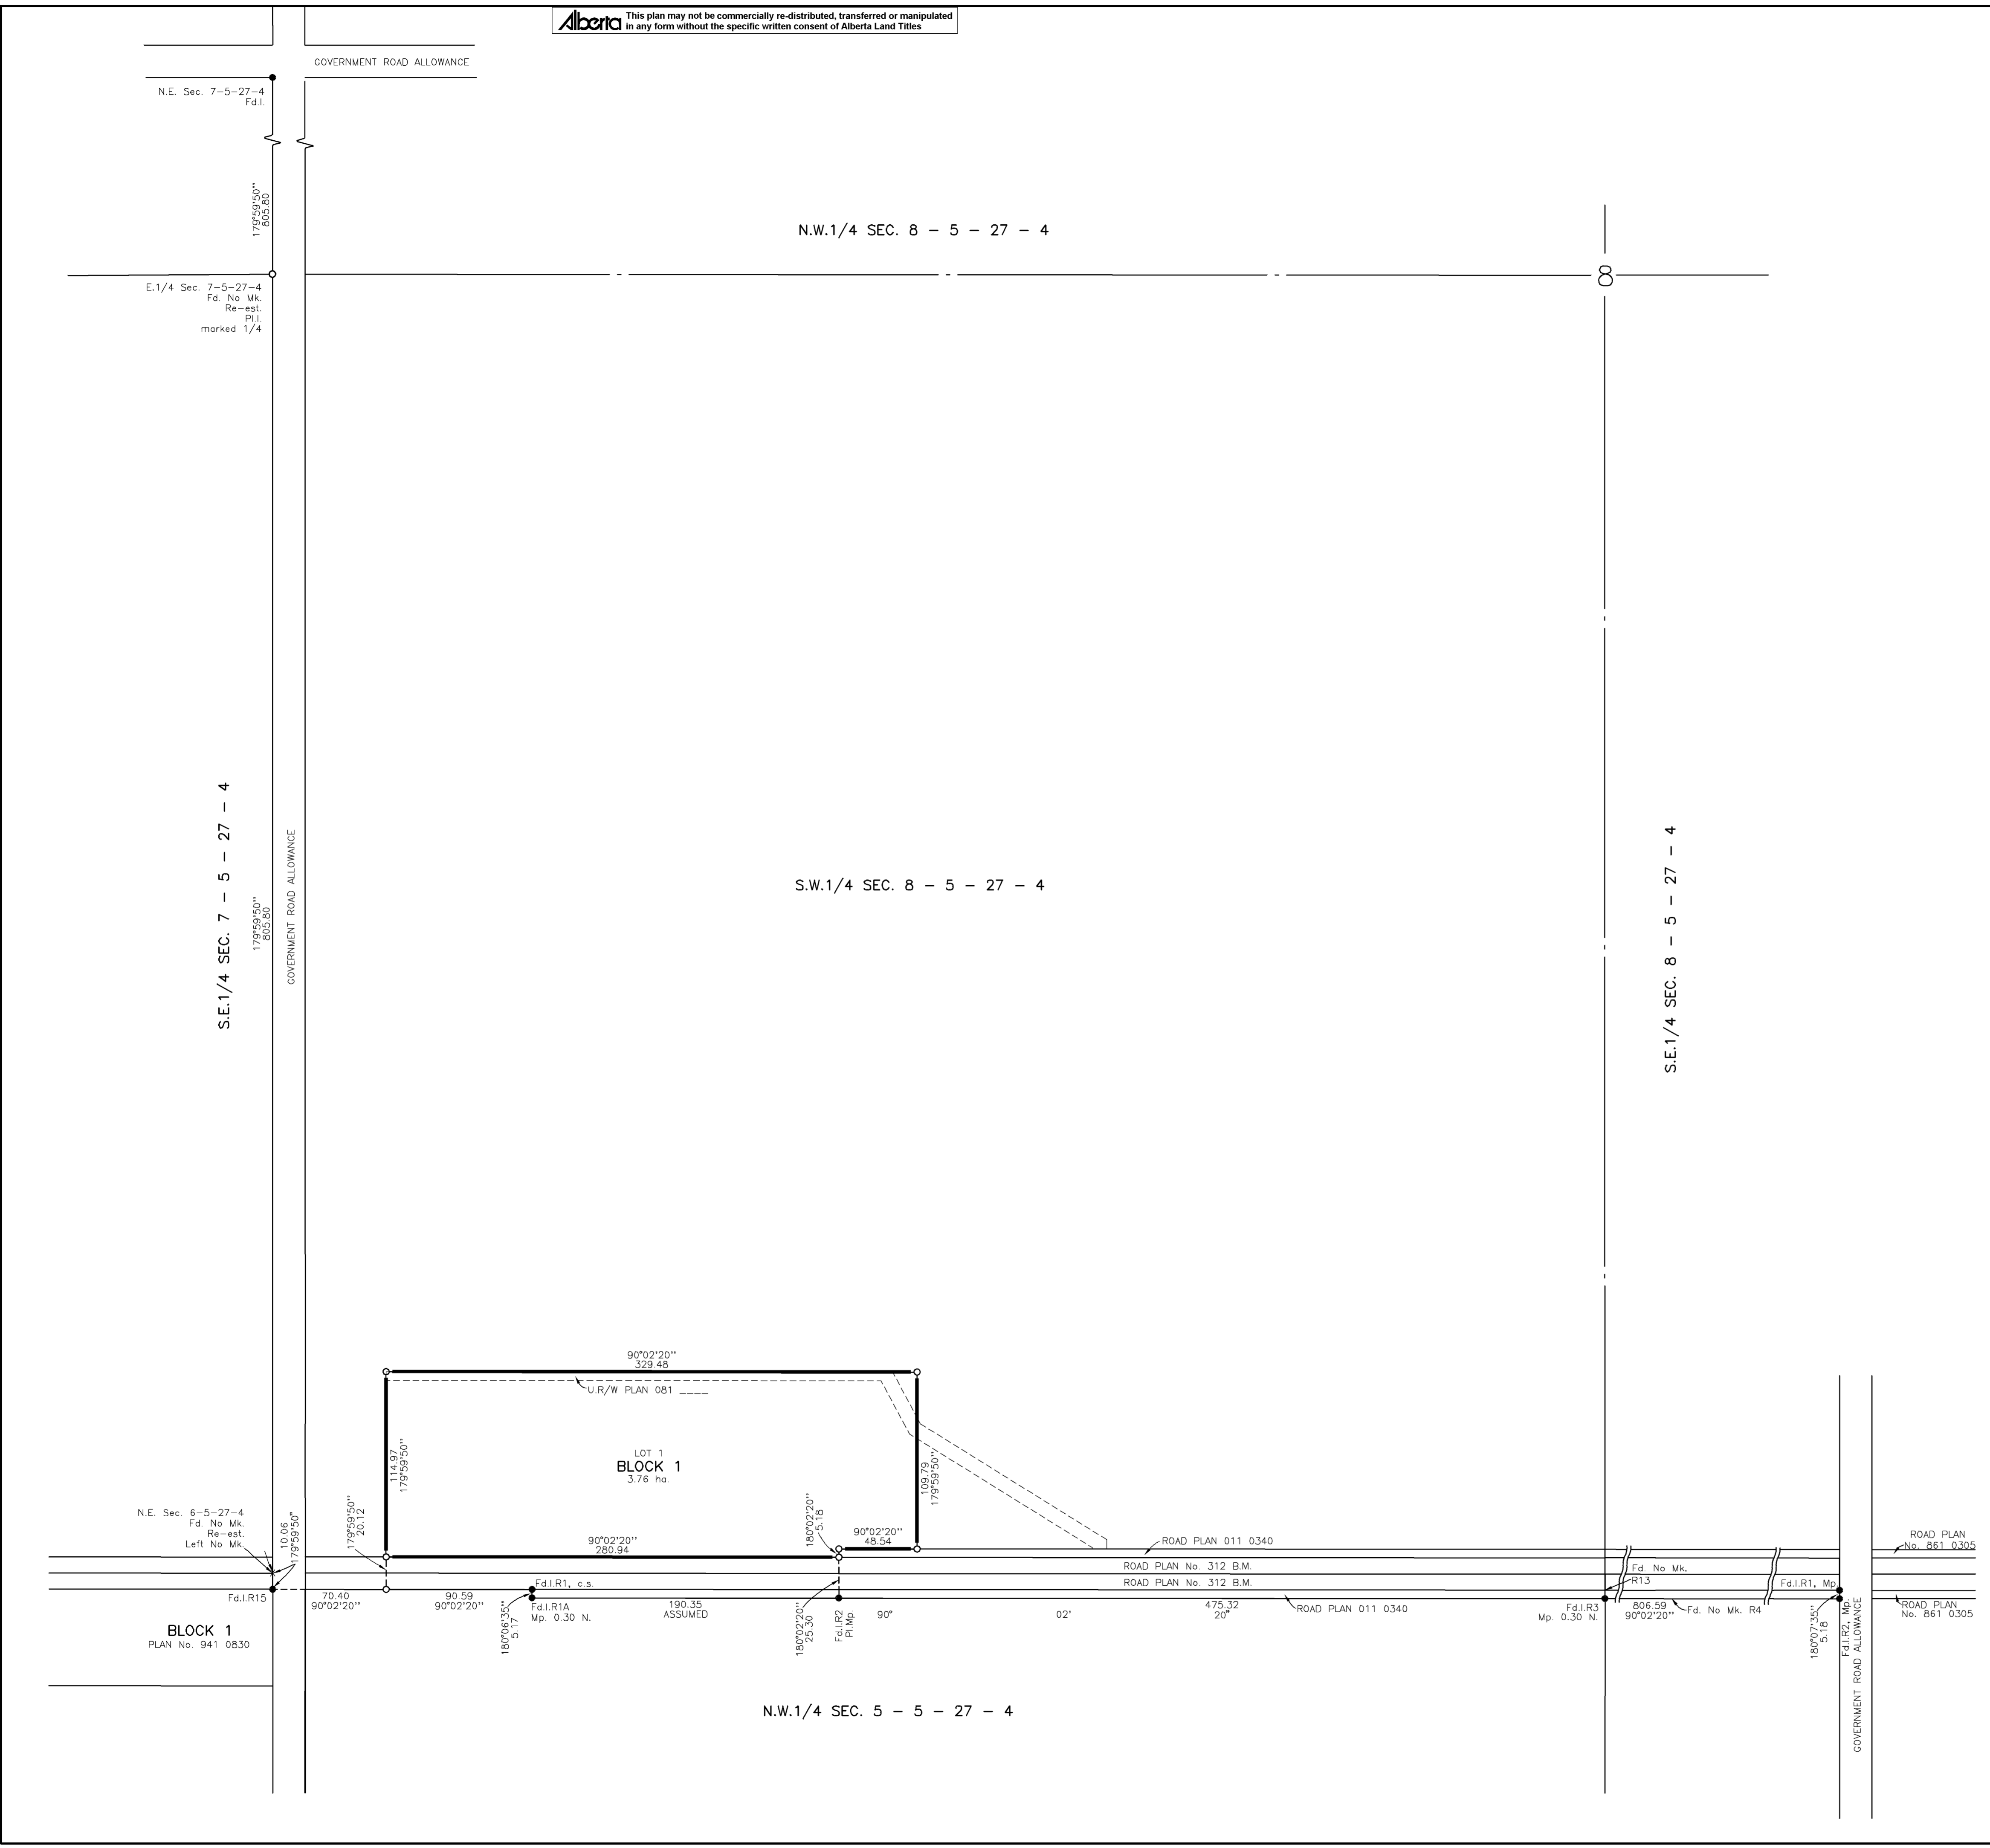

SURVEYOR NAME : R. F. BAKER, A.L.S. SURVEYED BETWEEN THE DATES OF JULY 9th, AND OCTOBER 25th, 2007, IN ACCORDANCE WITH THE SURVEYS ACT.		
REGISTERED OWNER WAYNE LOVELL SMITH & EUGENIA V SMITH		
SUBDIVISION AUTHORITY NAME : OLDMAN RIVER REGIONAL SERVICES COMMISSION FILE NO. : 2007-0-145 DATE APPROVED : APRIL 14th, 2008		
DRAWING FILE : 07-9199.DWG CLIENT : WAYNE SMITH FILE NO. : 07-9199		CJB (6.0 sq.ft.)